


Main Floor:
 All Exterior Dimensions Are From Outside Of Framing To Outside of Framing.
 All Interior Dimensions Are From Edge Of Framing To Edge Of Framing.
 Door Labels Are Specified By 3068 Which Translates To 3'-0" x 6'-8".
 Window Labels Are Specified By 2040 Which Translates To 2'-0" x 4'-0".

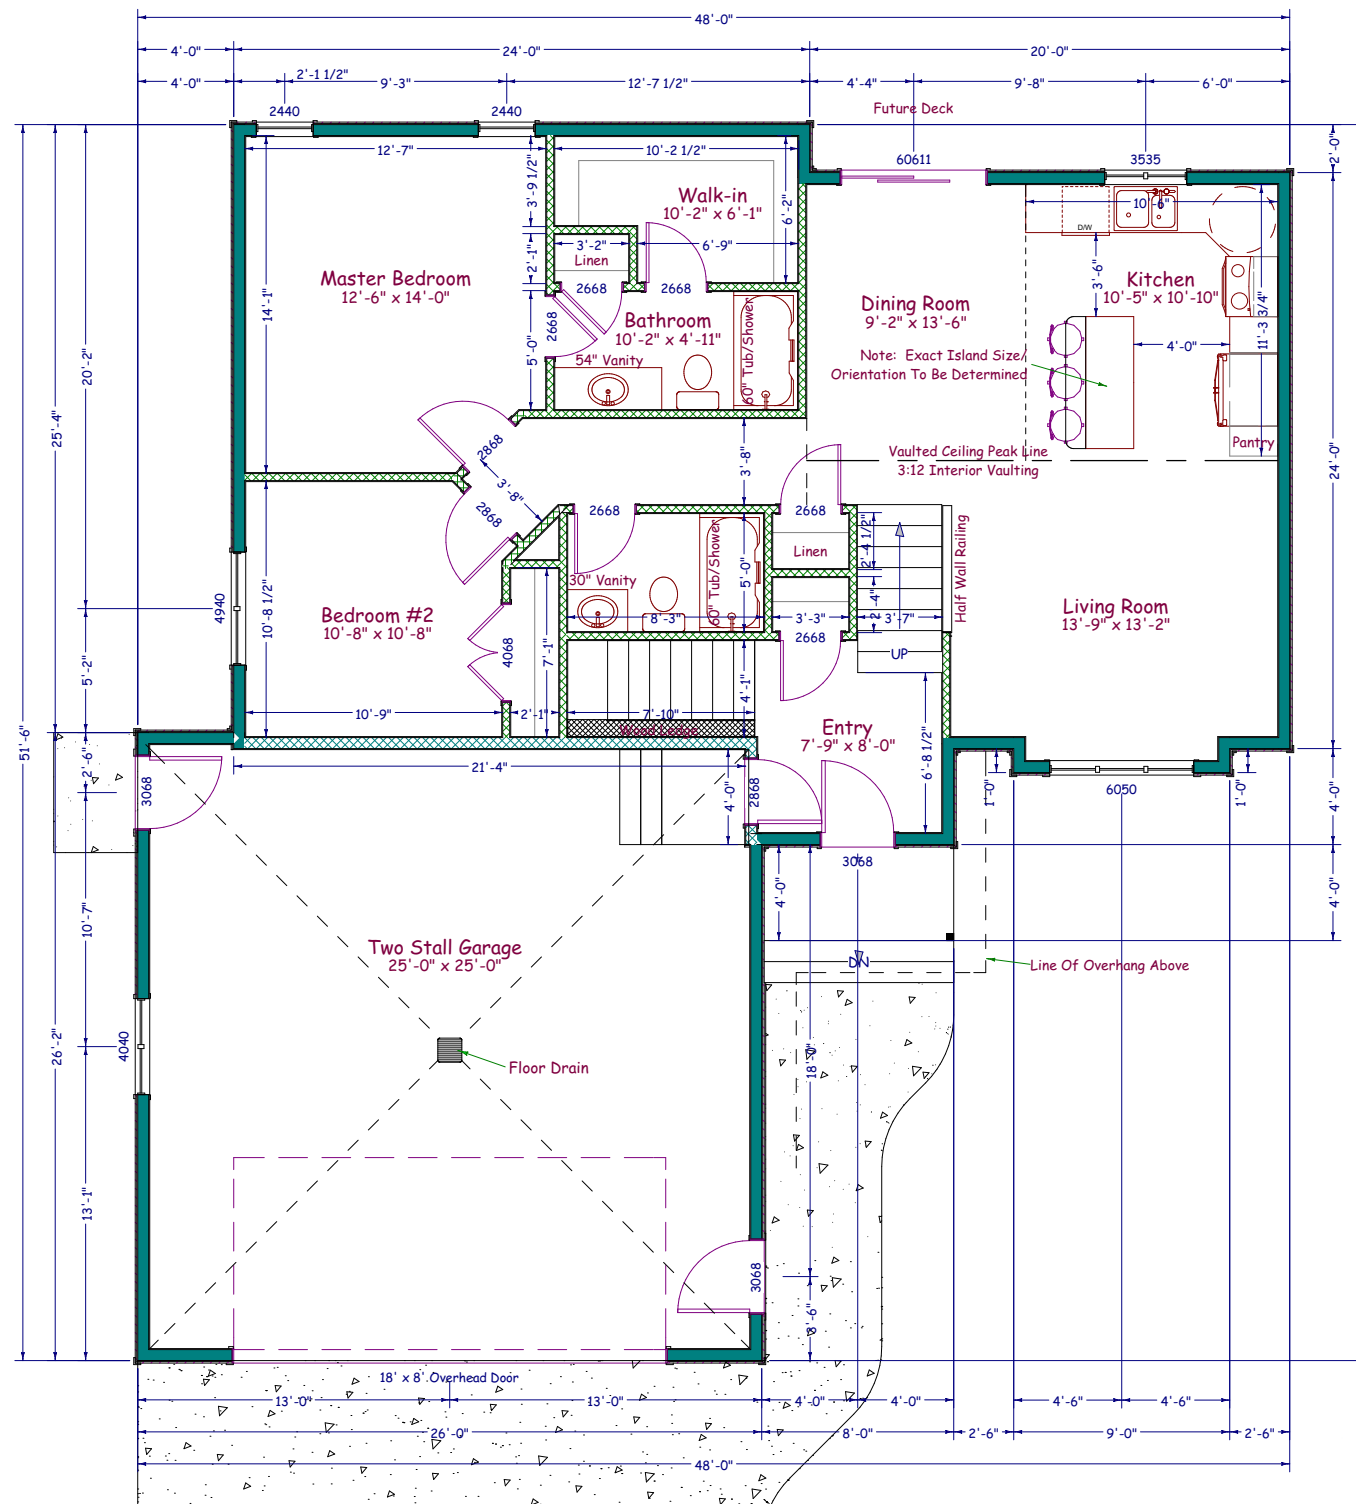

Main Floor Plan

Scale: 1/8"=1'-0"

House Information

- *2x6 Exterior House Walls
- *2x6 Exterior Garage Walls
- *8'-0" Ceiling - Main Floor
- *9'-0" Ceiling - Garage
- *24" Floor Trusses (Figured For Elevations)
- Note: Actual Truss Size May Differ

Square Foot Calculations:

Main Floor - 1148 SF
 Lower Level - 1091 SF
TOTAL LIVING AREA - 2239 SF


Attached Garage - 758 SF
 Covered Front Porch 32 SF

<p>Inline Designs Inc. 701-214-3311</p>	Inline Designs, Inc Shawn Whitney (Owner) Bismarck, North Dakota (email) inlinedesign@msn.com www.InlineDesignsInc.com (cell) 701-214-3311
	<p>"LION" 48' Split Level Plans Drawn For: Venture Homes</p>

Drawn By: SRW	The plans and elevations are only conceptual and give the client an example of what is to be built. A contractor or an Architect is responsible for verifying the dimensions and other information on these plans. Inline designs cannot be held responsible for inaccurate information that may lead to additional cost for the owner or a delay in the project.
Date: 4/8/2016	

Basement:

All Exterior Foundation Walls Dimensioned From Outside of Foundation Wall To Outside Of Foundation Wall.
 All Interior Dimensions Are From The Inside Edge Of The Concrete Foundation Wall To Edge of Interior Wall
 Framing Or From Edge Of Framing To Edge Of Framing.
 Door Labels Are Specified By 3068 Which Translates To 3'-0" x 6'-8".
 Window Labels Are Specified By 2040 Which Translates To 2'-0" x 4'-0".
 Interior Bearing Walls Are Represented By Solid Walls

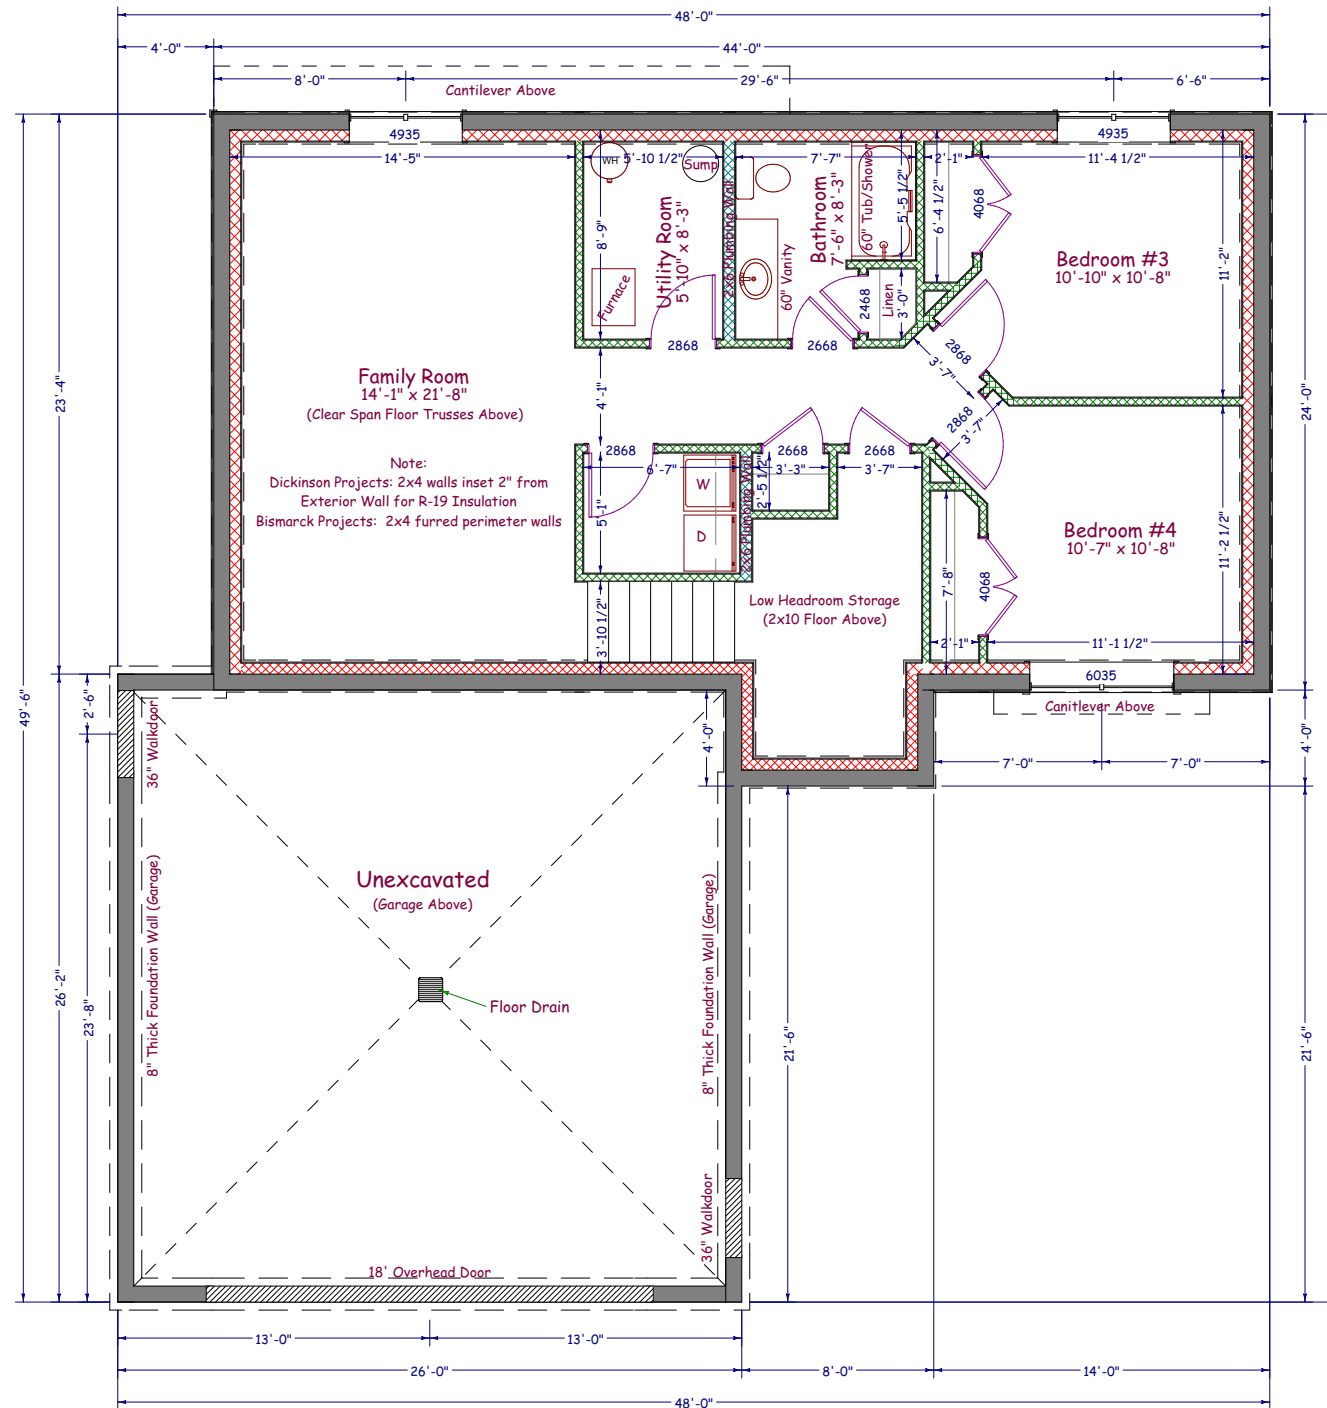

Foundation Plan

Scale: 1/8"=1'-0"

House Information

- *2x6 Exterior House Walls
- *2x6 Exterior Garage Walls
- *8'-0" Ceiling - Main Floor
- *9'-0" Ceiling - Garage
- *24" Floor Trusses (Figured For Elevations)
- Note: Actual Truss Size May Differ

Square Foot Calculations:

Main Floor - 1148 SF
 Lower Level - 1091 SF
TOTAL LIVING AREA - 2239 SF

Attached Garage - 758 SF
 Covered Front Porch 32 SF

Inline Designs Inc.
 701-214-3311


Inline Designs, Inc
 Shawn Whitney (Owner)
 Bismarck, North Dakota
 (email) inlinedesign@msn.com
 www.InlineDesignsInc.com
 (cell) 701-214-3311

"LION" 48' Split Level
 Plans Drawn For:
 Venture Homes

Drawn By:
 SRW

Date:
 4/8/2016

The plans and elevations are only conceptual and give the client an example of what is to be built. A contractor or an Architect is responsible for verifying the dimensions and other information on these plans. Inline designs cannot be held responsible for inaccurate information that may lead to additional cost for the owner or a delay in the project.

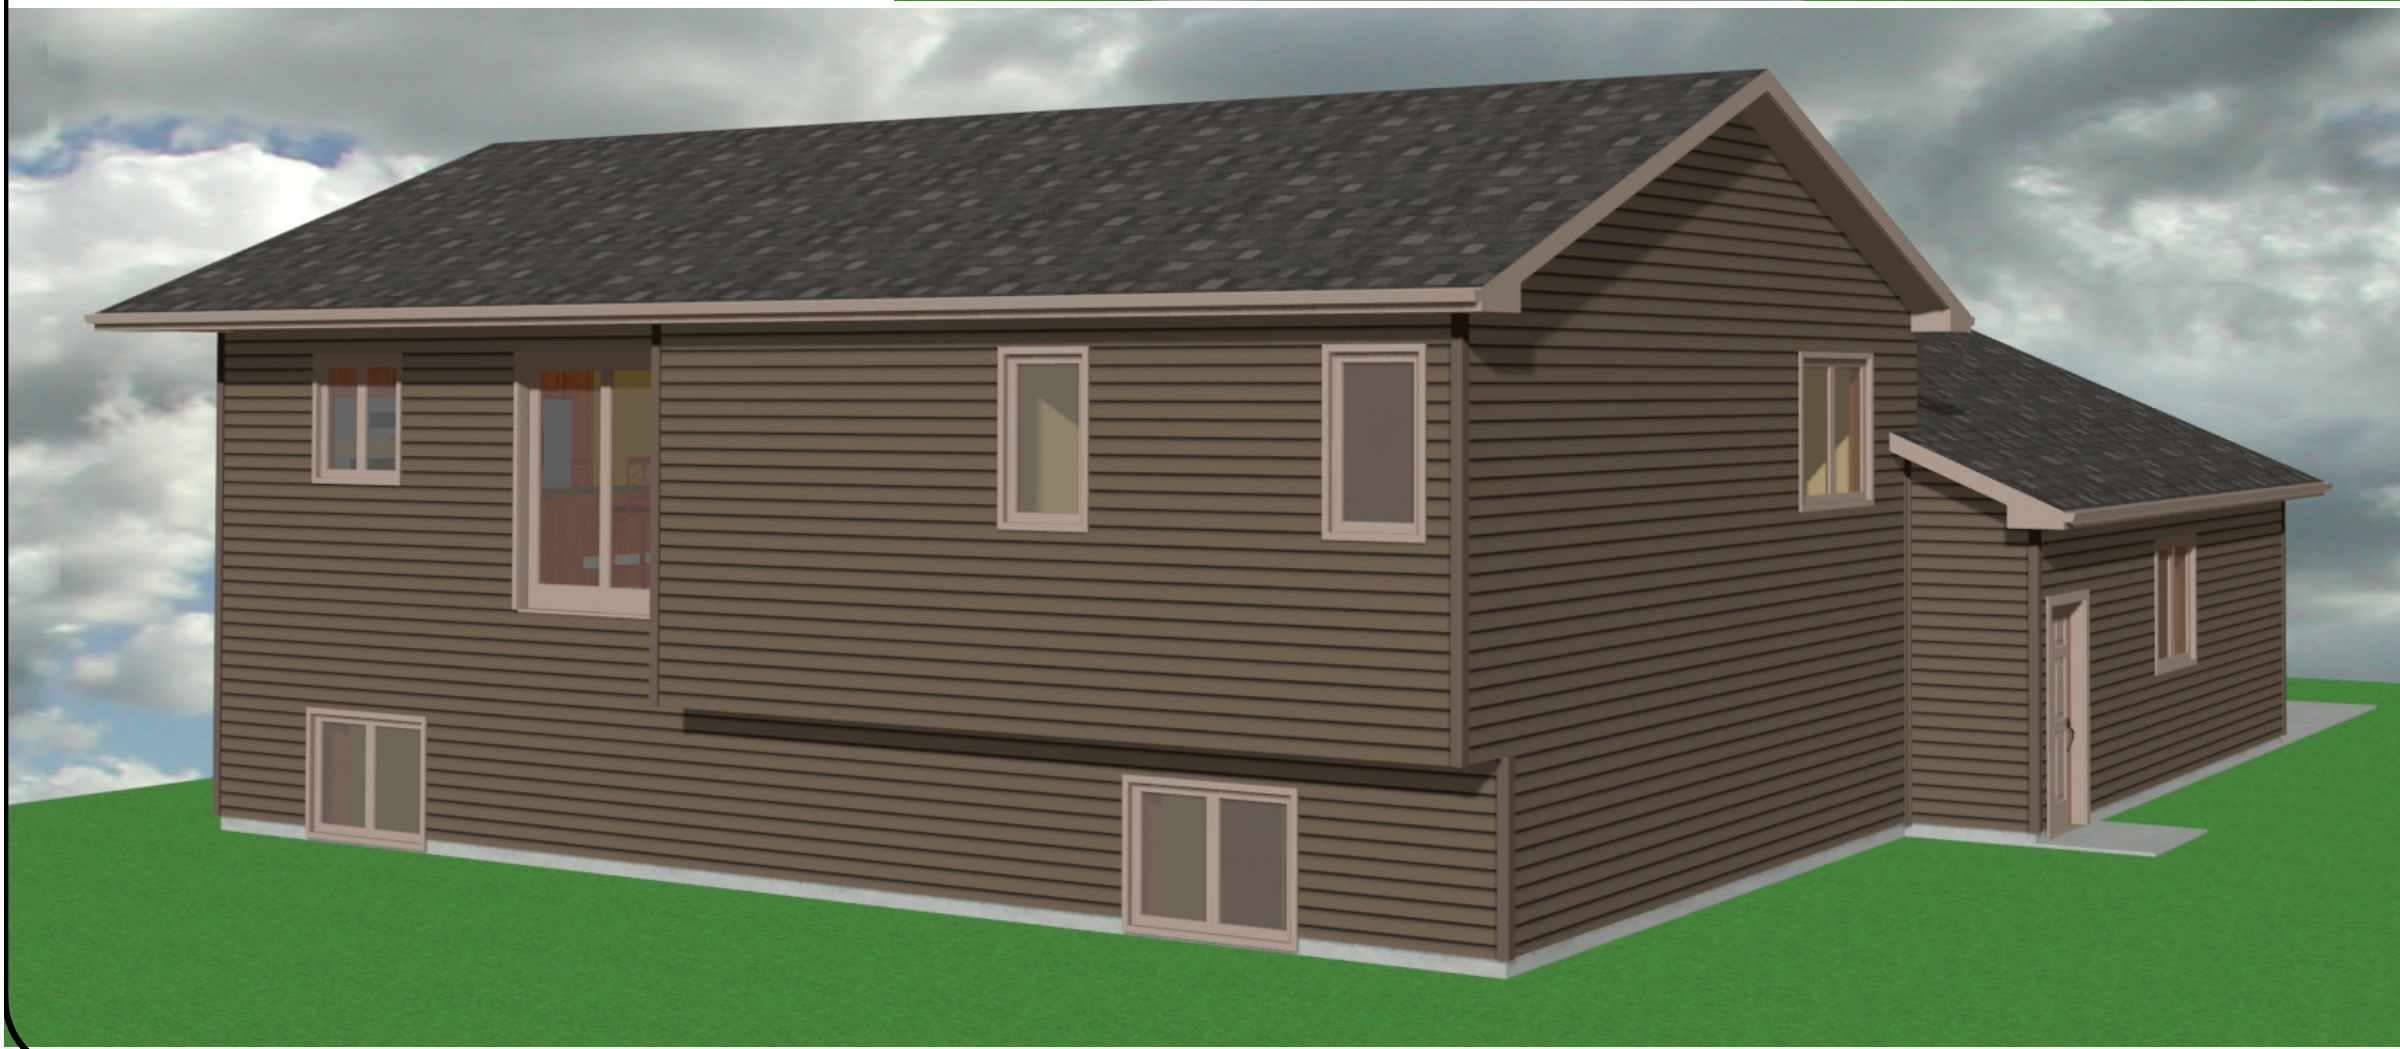

Perspective Views

Not To Scale

VENTURE



**Inline
Designs Inc.**

701-214-3311

Inline Designs, Inc
Shawn Whitney (Owner)
Bismarck, North Dakota
(email) inlinedesign@msn.com
www.InlineDesignsInc.com
(cell) 701-214-3311

"LION" 48' Split Level

Plans Drawn For:
Venture Homes

Drawn By:

SRW

Date:

4/8/2016

The plans and elevations are only conceptual and give the client an example of what is to be built. A contractor or an Architect is responsible for verifying the dimensions and other information on these plans. Inline designs cannot be held responsible for inaccurate information that may lead to additional cost for the owner or a delay in the project.